


REAR

4521 Panama Shell Dr
 Floor Plans
 South Side of House

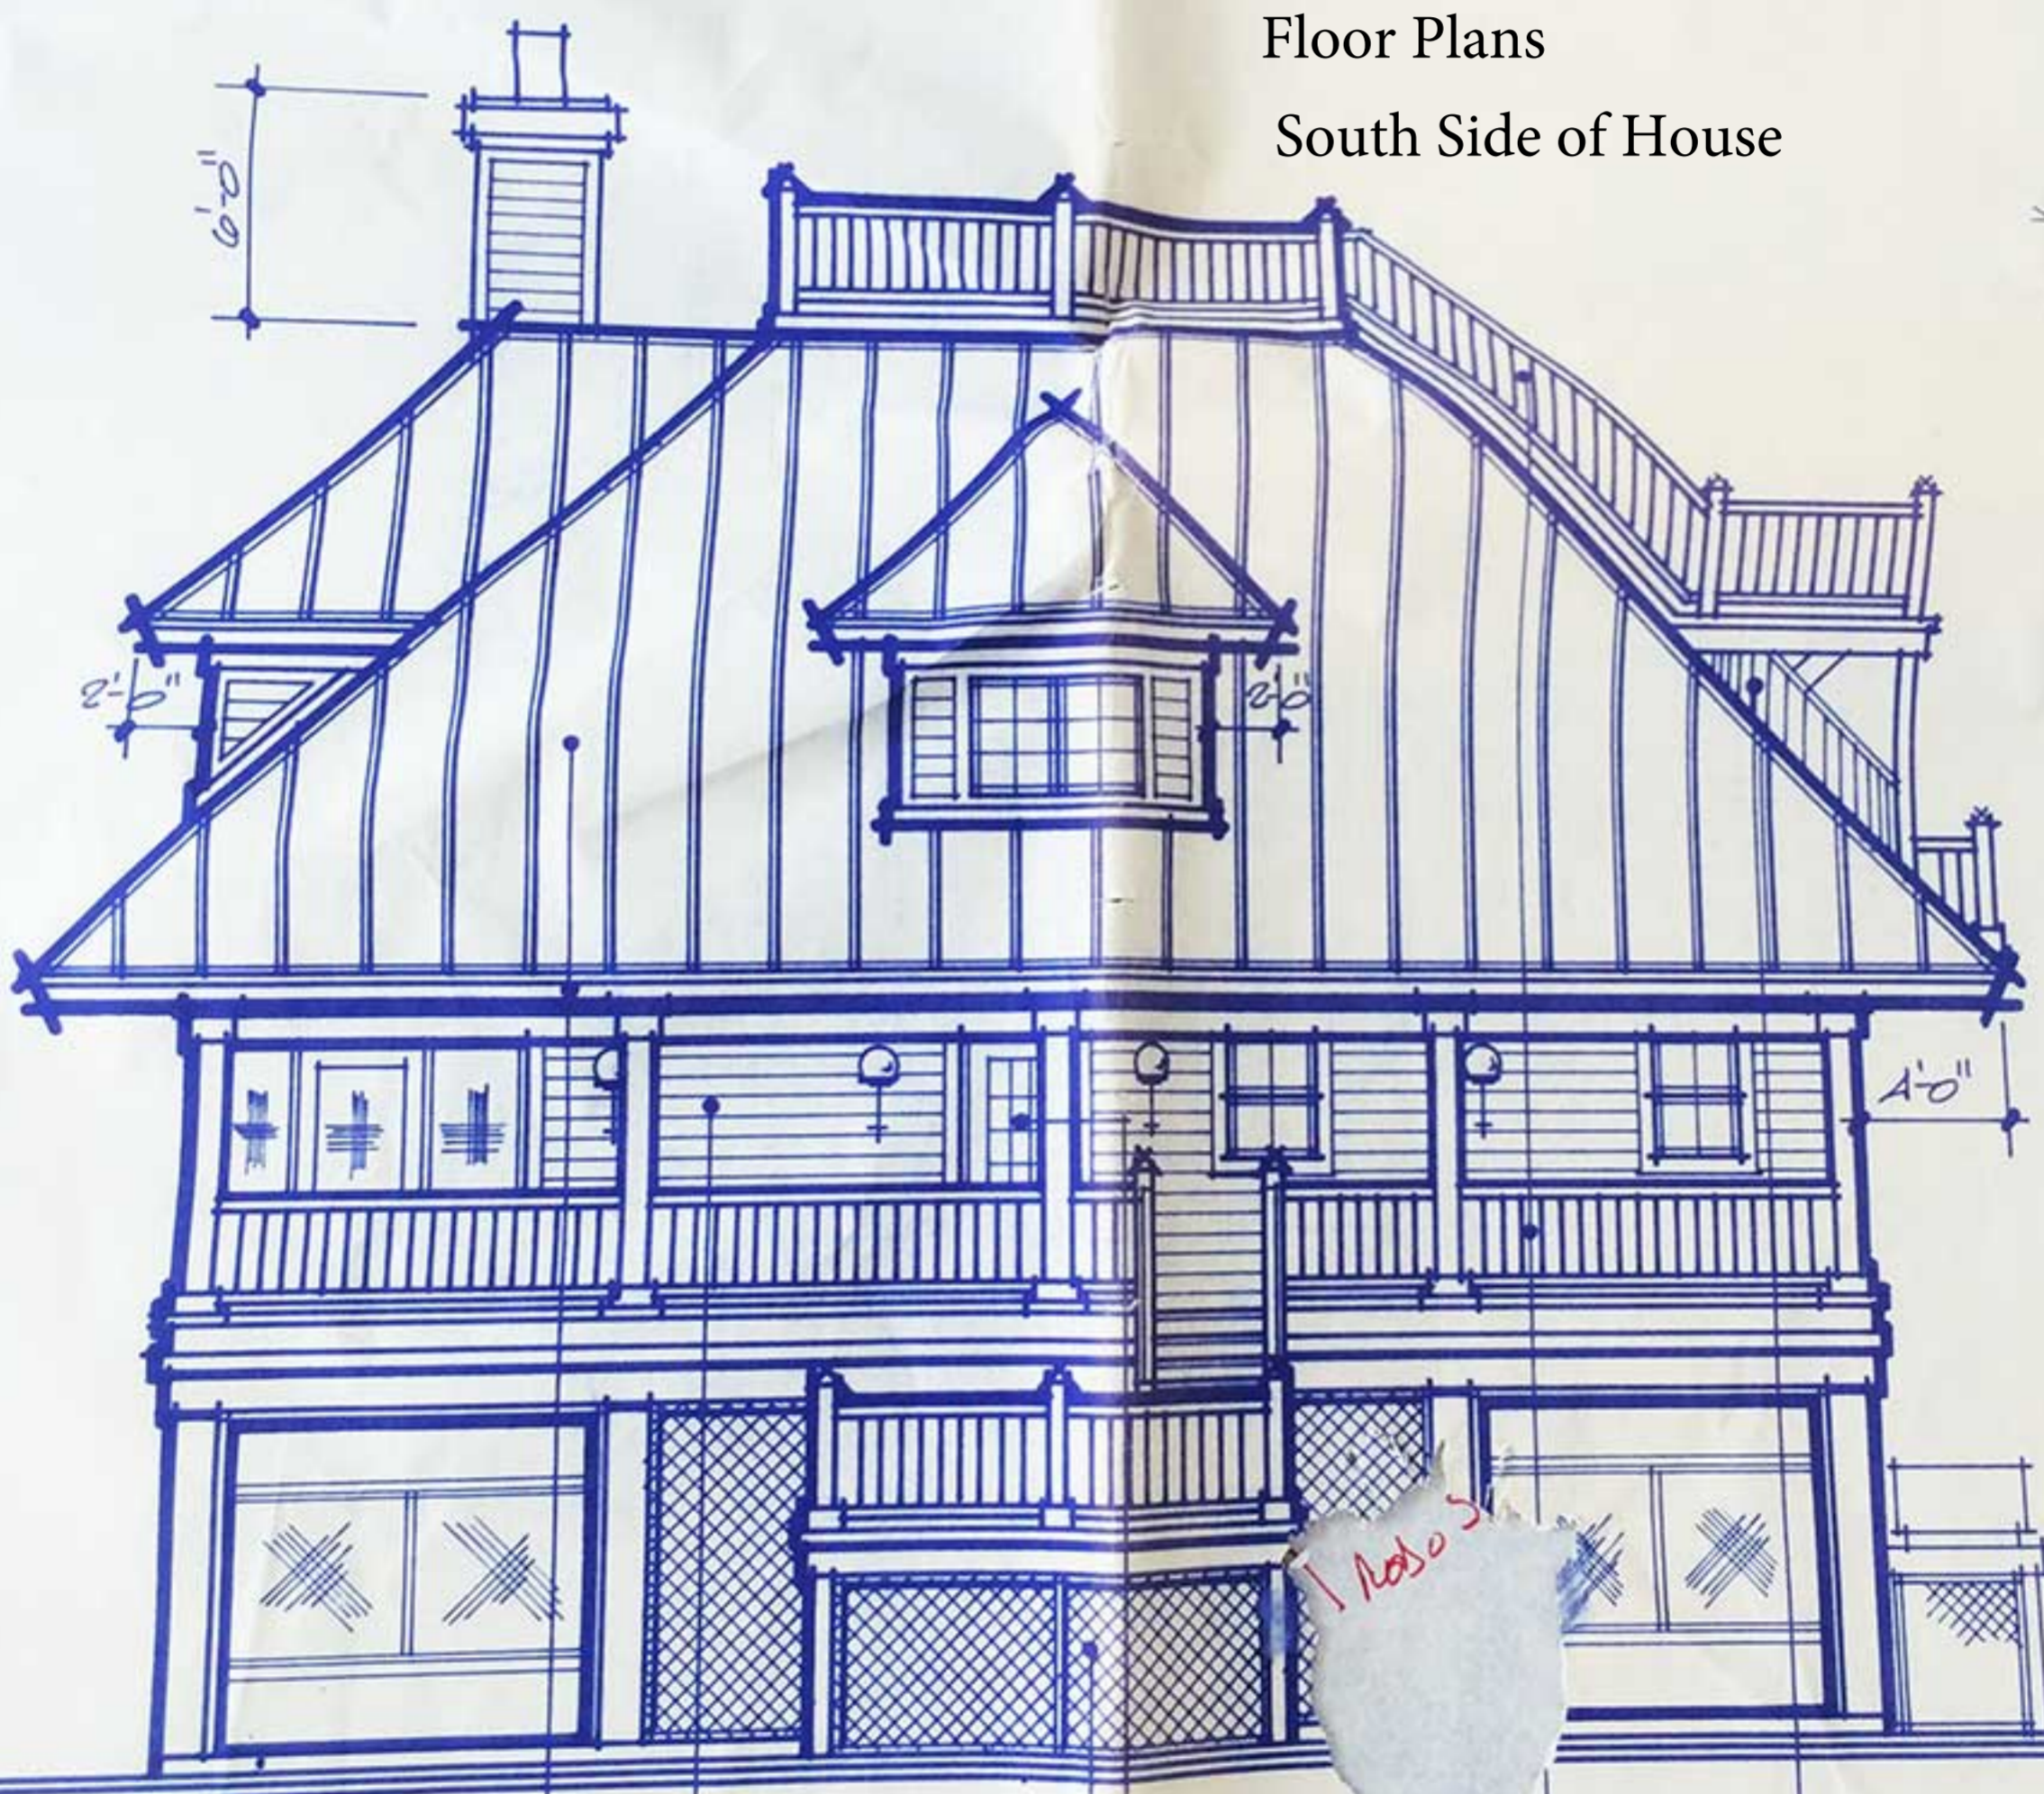

BEARING PT.

FIN. FLR.

BEARING PT.

FIN. FLR.

BEARING PT.

FIN. FLR.

METAL RIBBED ROOFING
 W/ALUM. DRIP, FASCIA &
 VENTILATED SOFFIT.

6" LAP SIDING
 W/TRIM

3/8" FRENCH
 DOOR

VINYL LATTICE

3/8" H. WOOD
 RAILING

ALUM.
 SPIRAL
 STAIRS


FRONT

Square Footage Calculations Per Construction Plans


GR. FLR STORAGE ROOM	120'	(10'x12' ROOM)
1 ST FLR LIVING	1,000'	
2 ND FLR LIVING	705'	
SCREEN PORCH	800'	
DECKS	760'	
<hr/>		
TOTAL LIVING A/C	1,705	SQ. FT.
TOTAL	3,385	SQ. FT.

Electric Plan LEVEL 1


- 1. - NO FANS, PA
- 2. - CARLOS TV ANT
- 3. - LIGHTING POUCH
- 4. - DISTANCE LOW
- 5. - " " " "

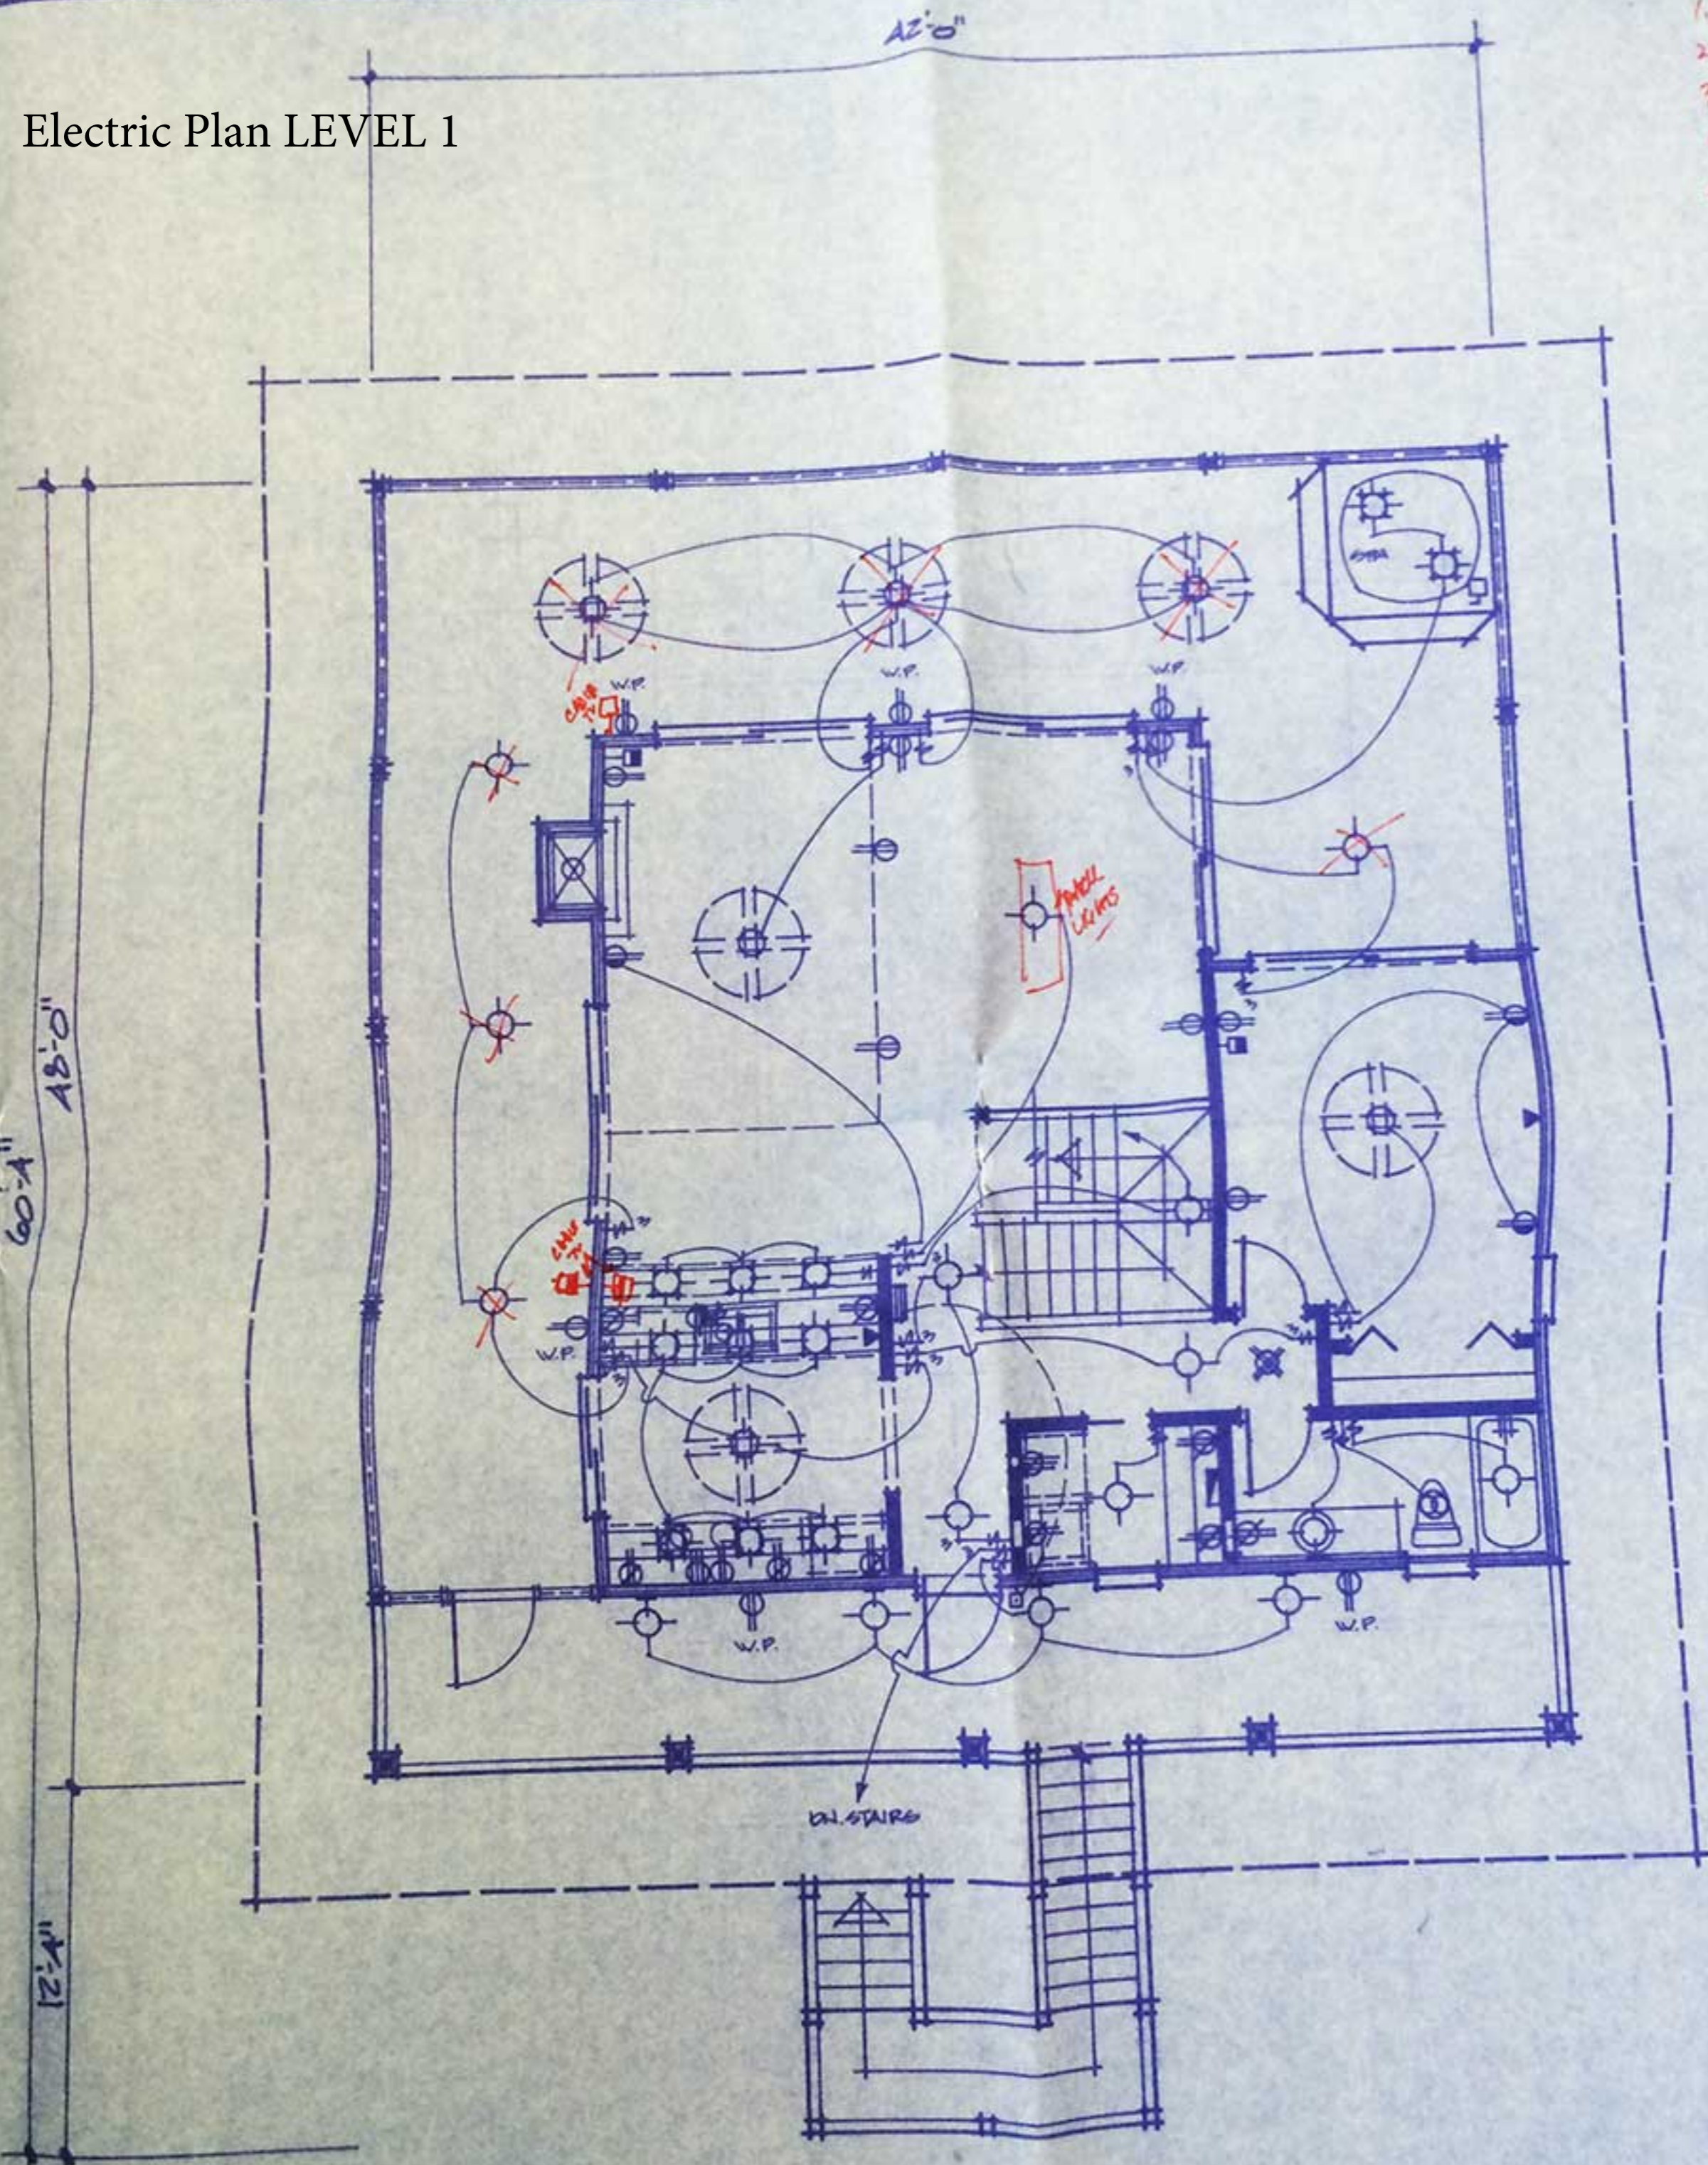


Electric Plan LEVEL 2

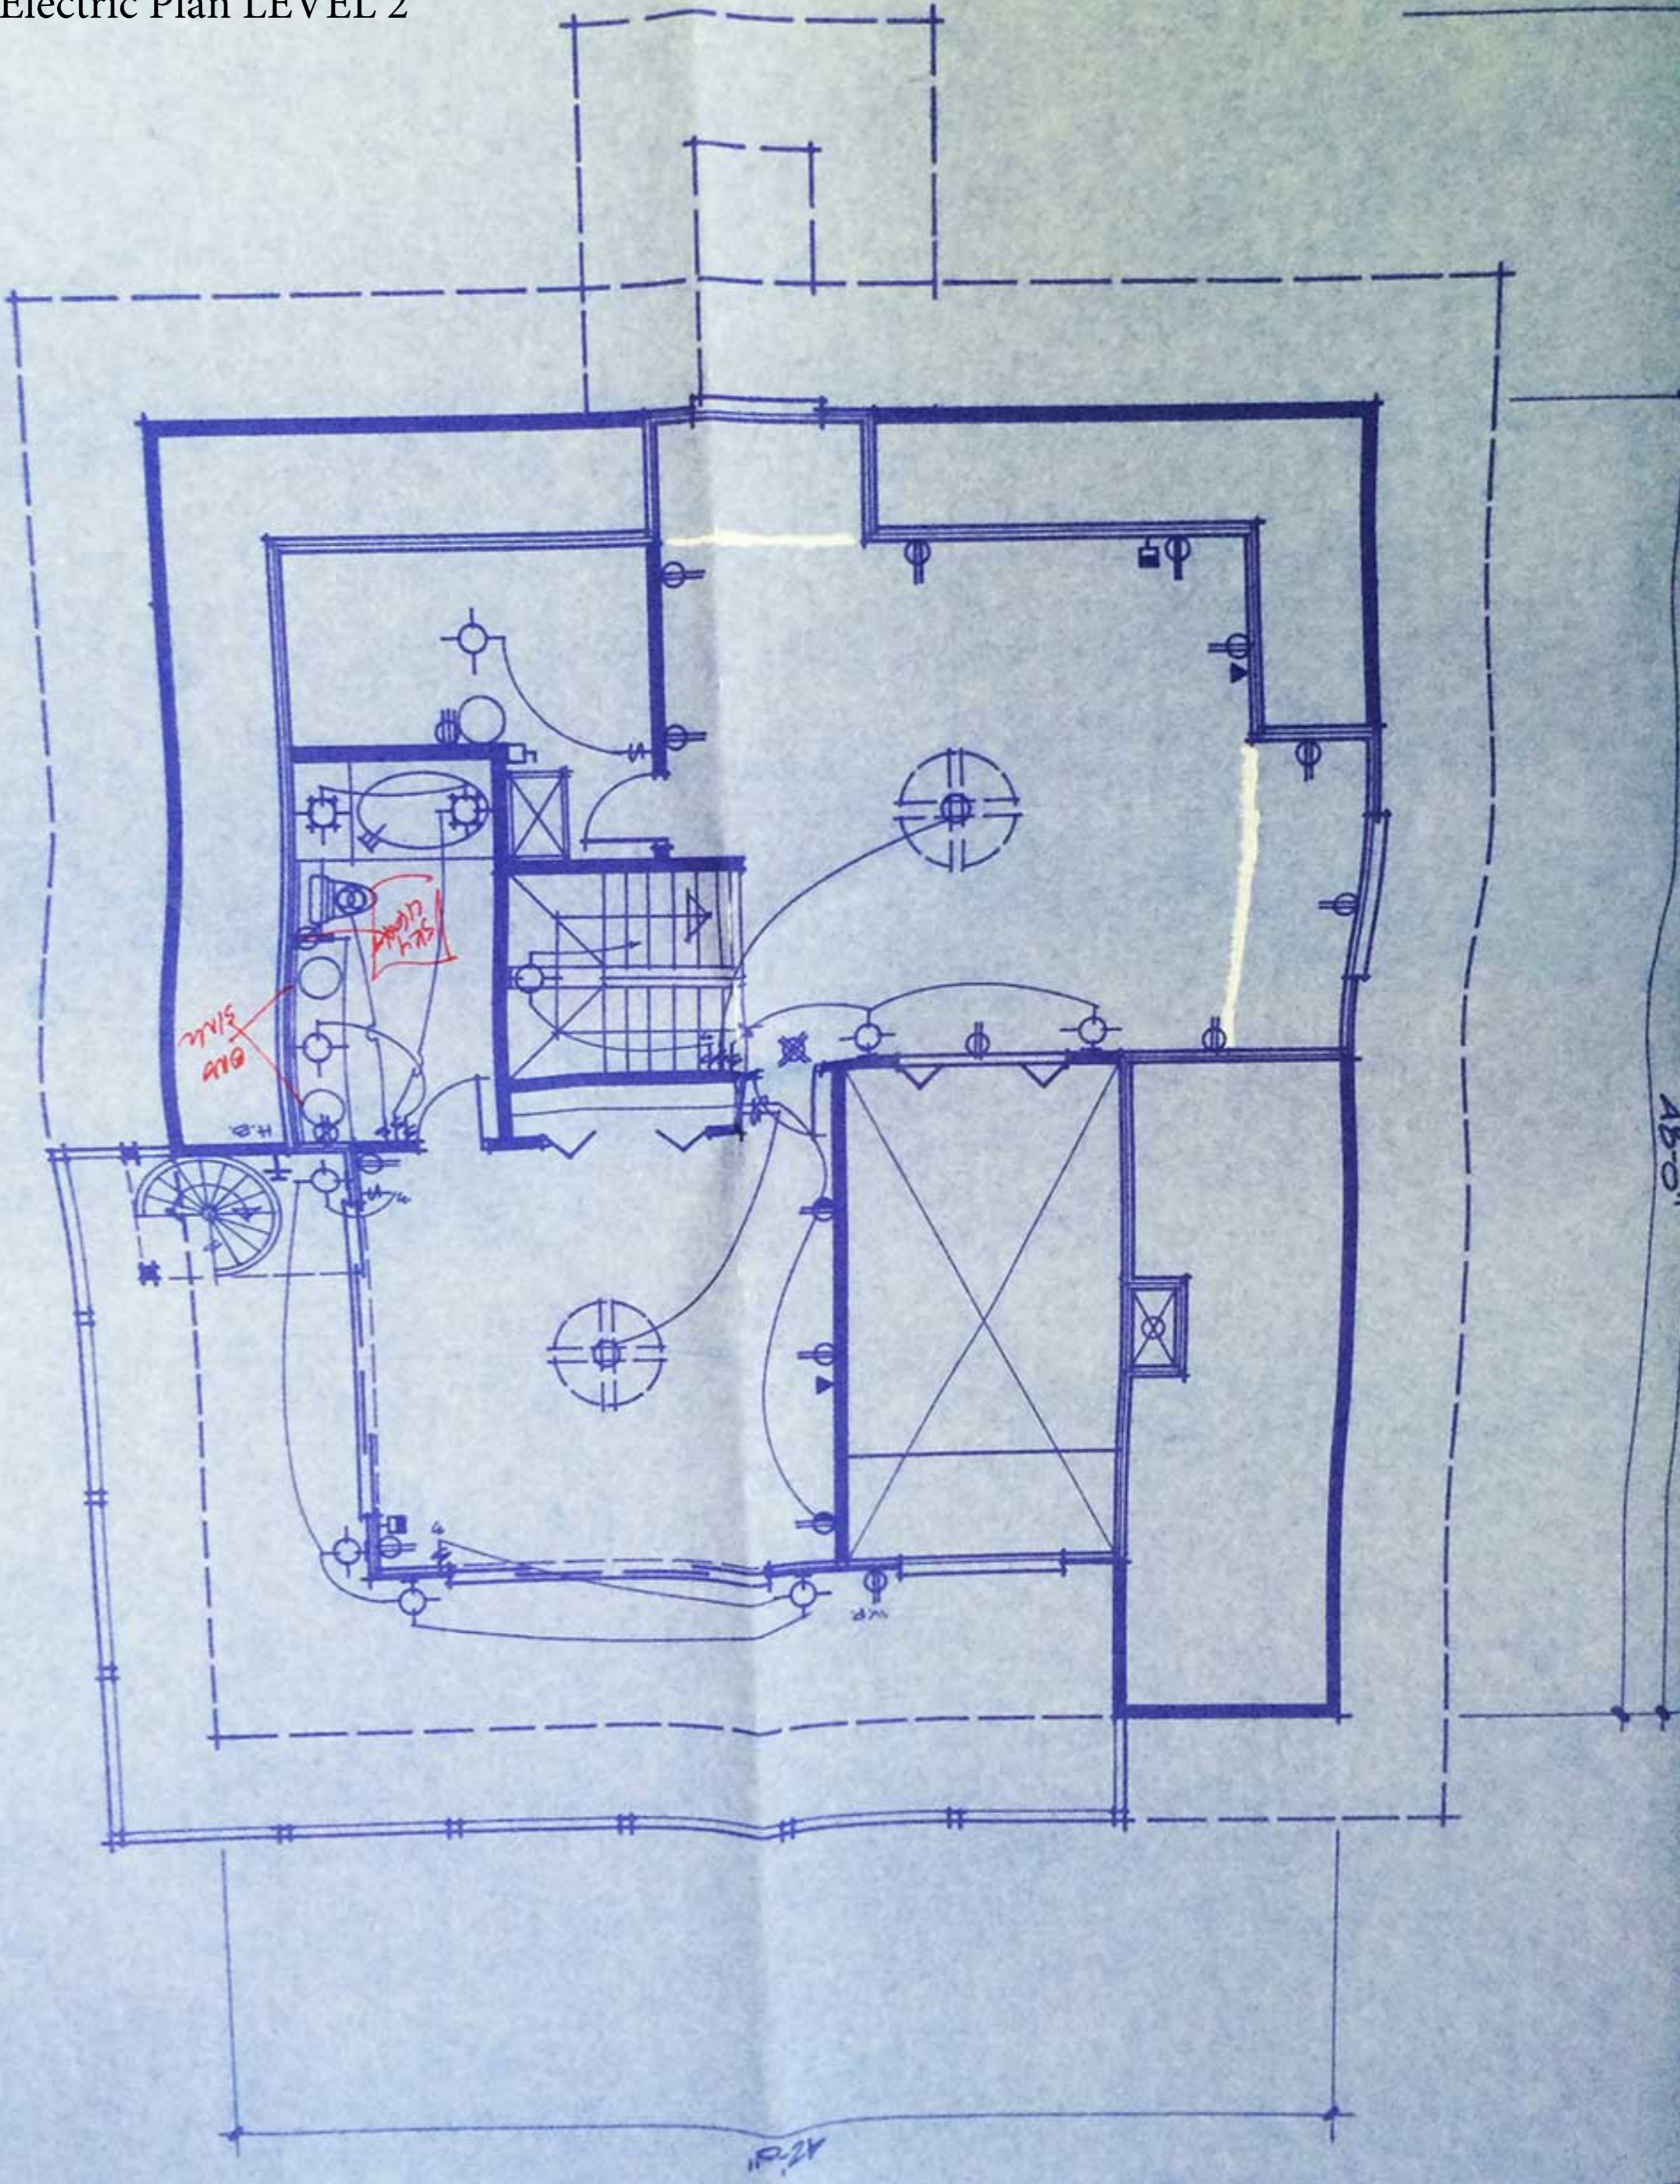

Piling Layout

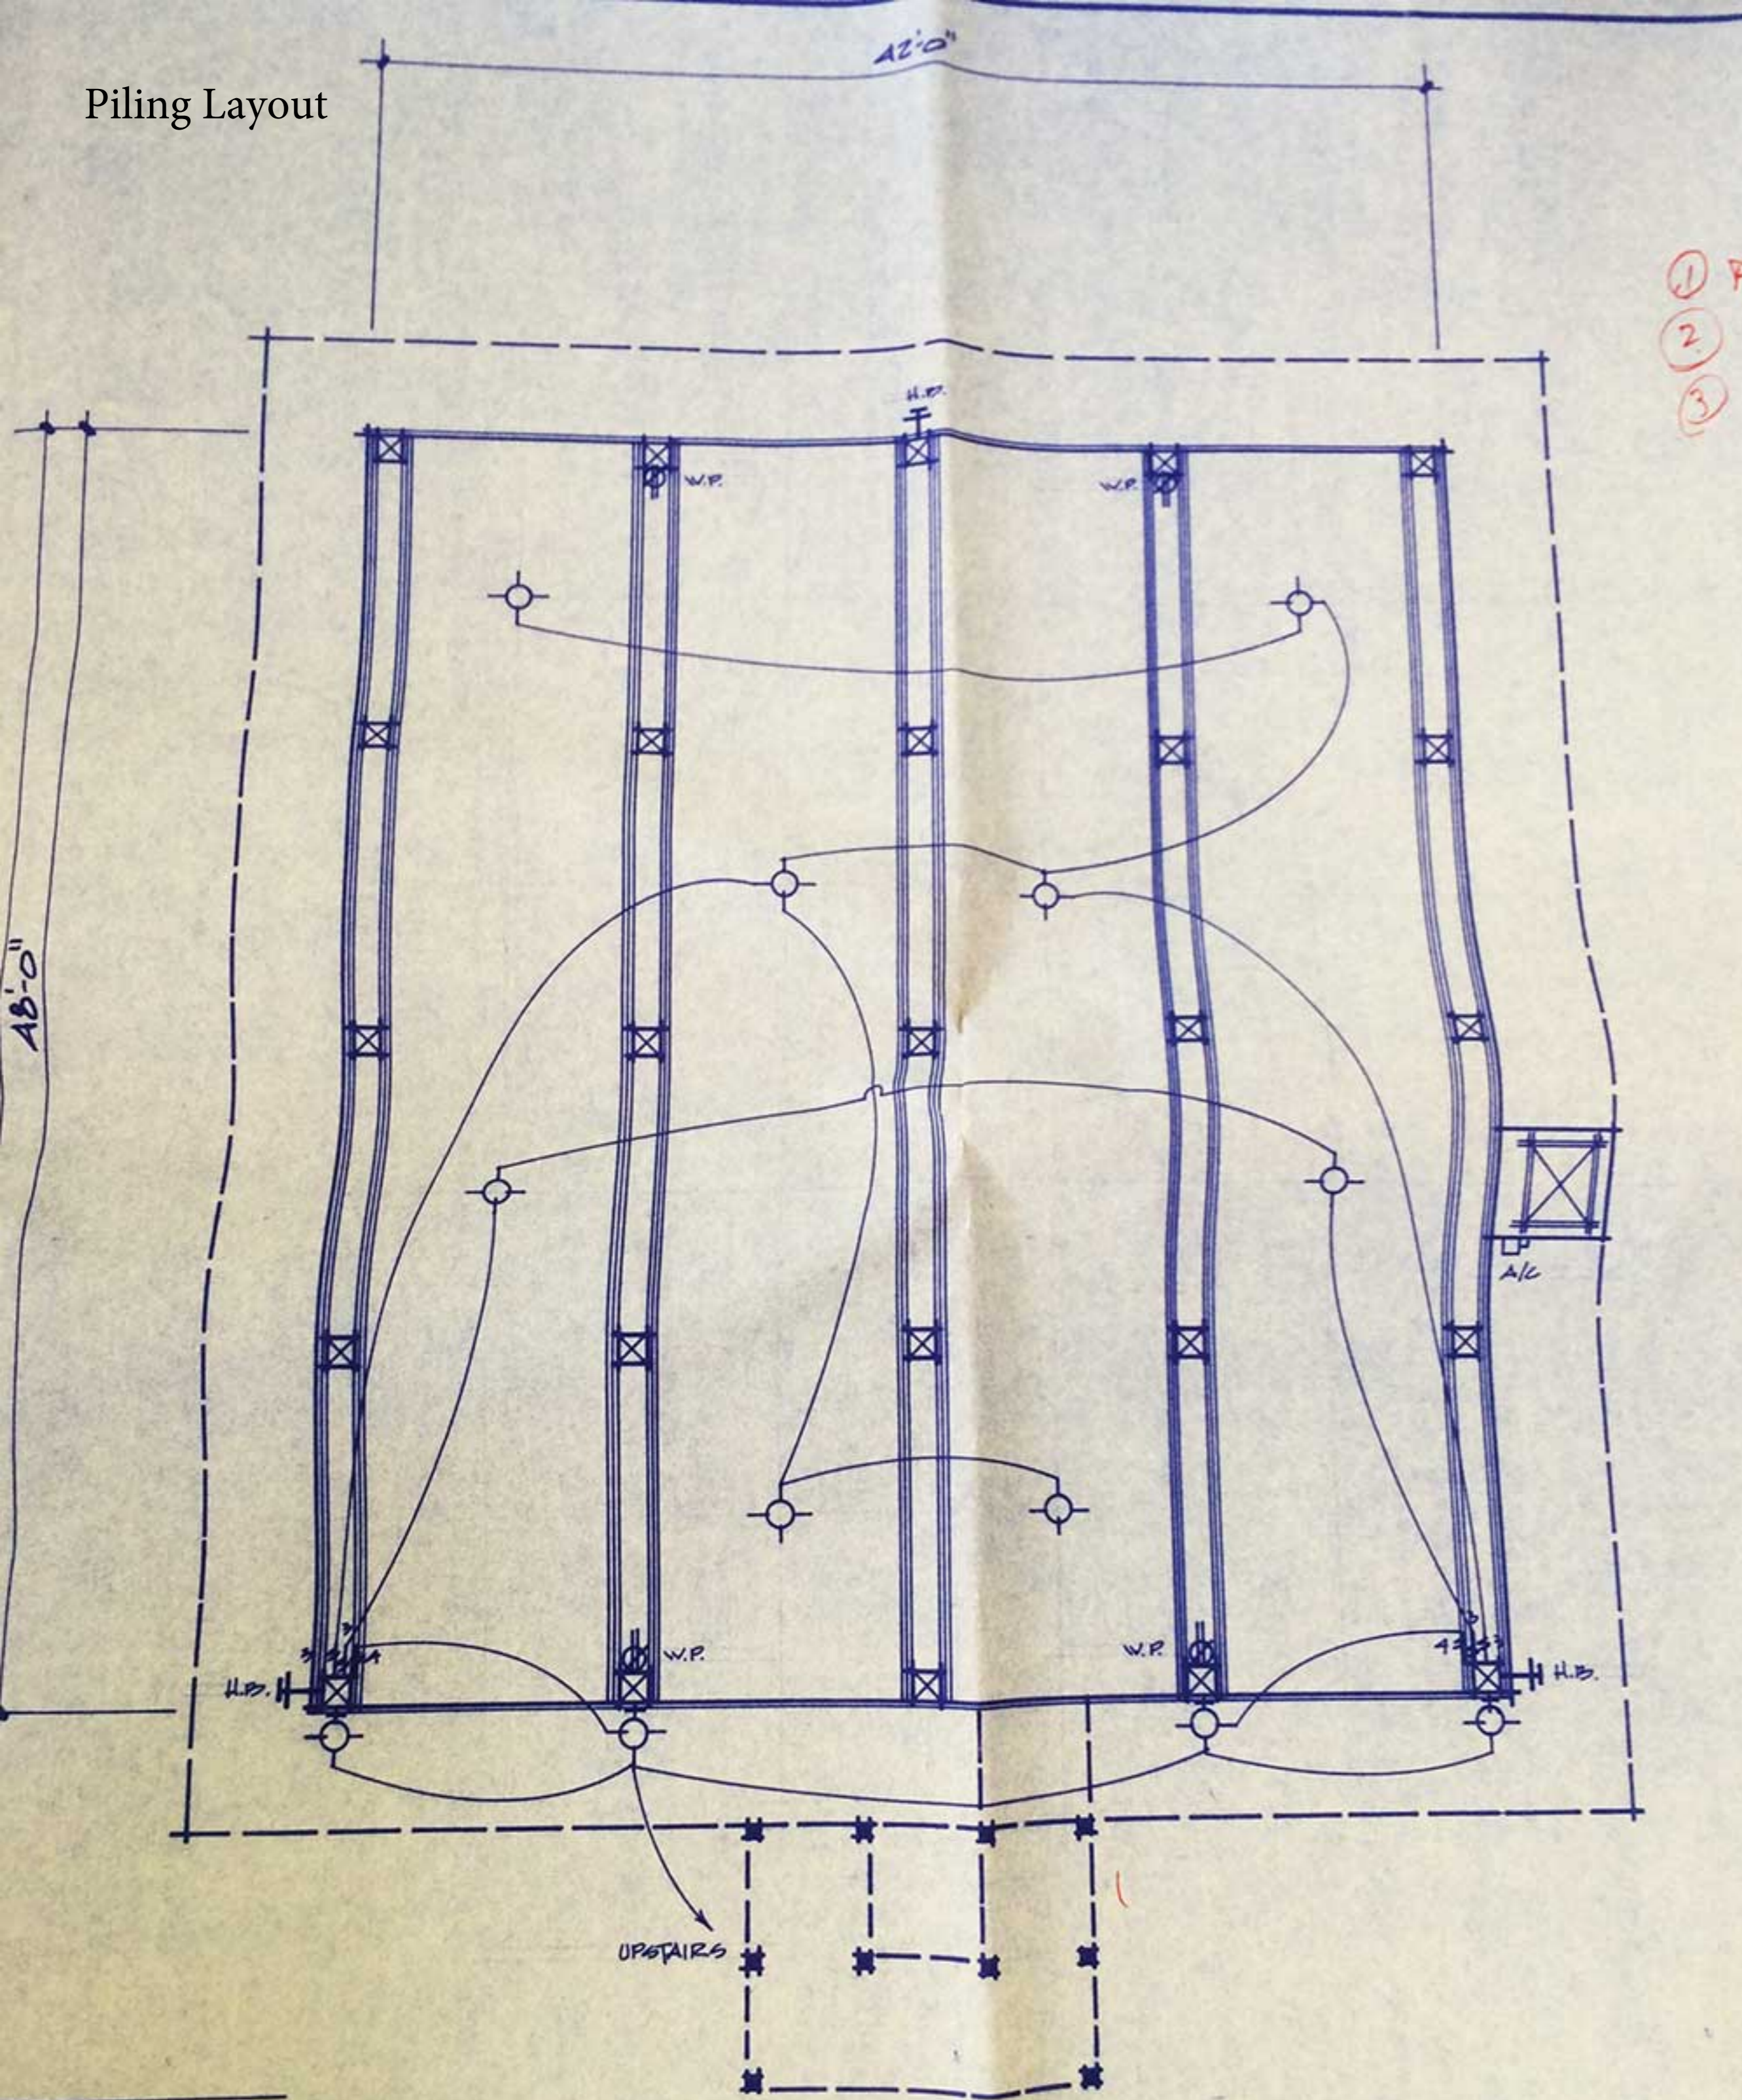


Basic Floor Plan Drawing LEVEL 1

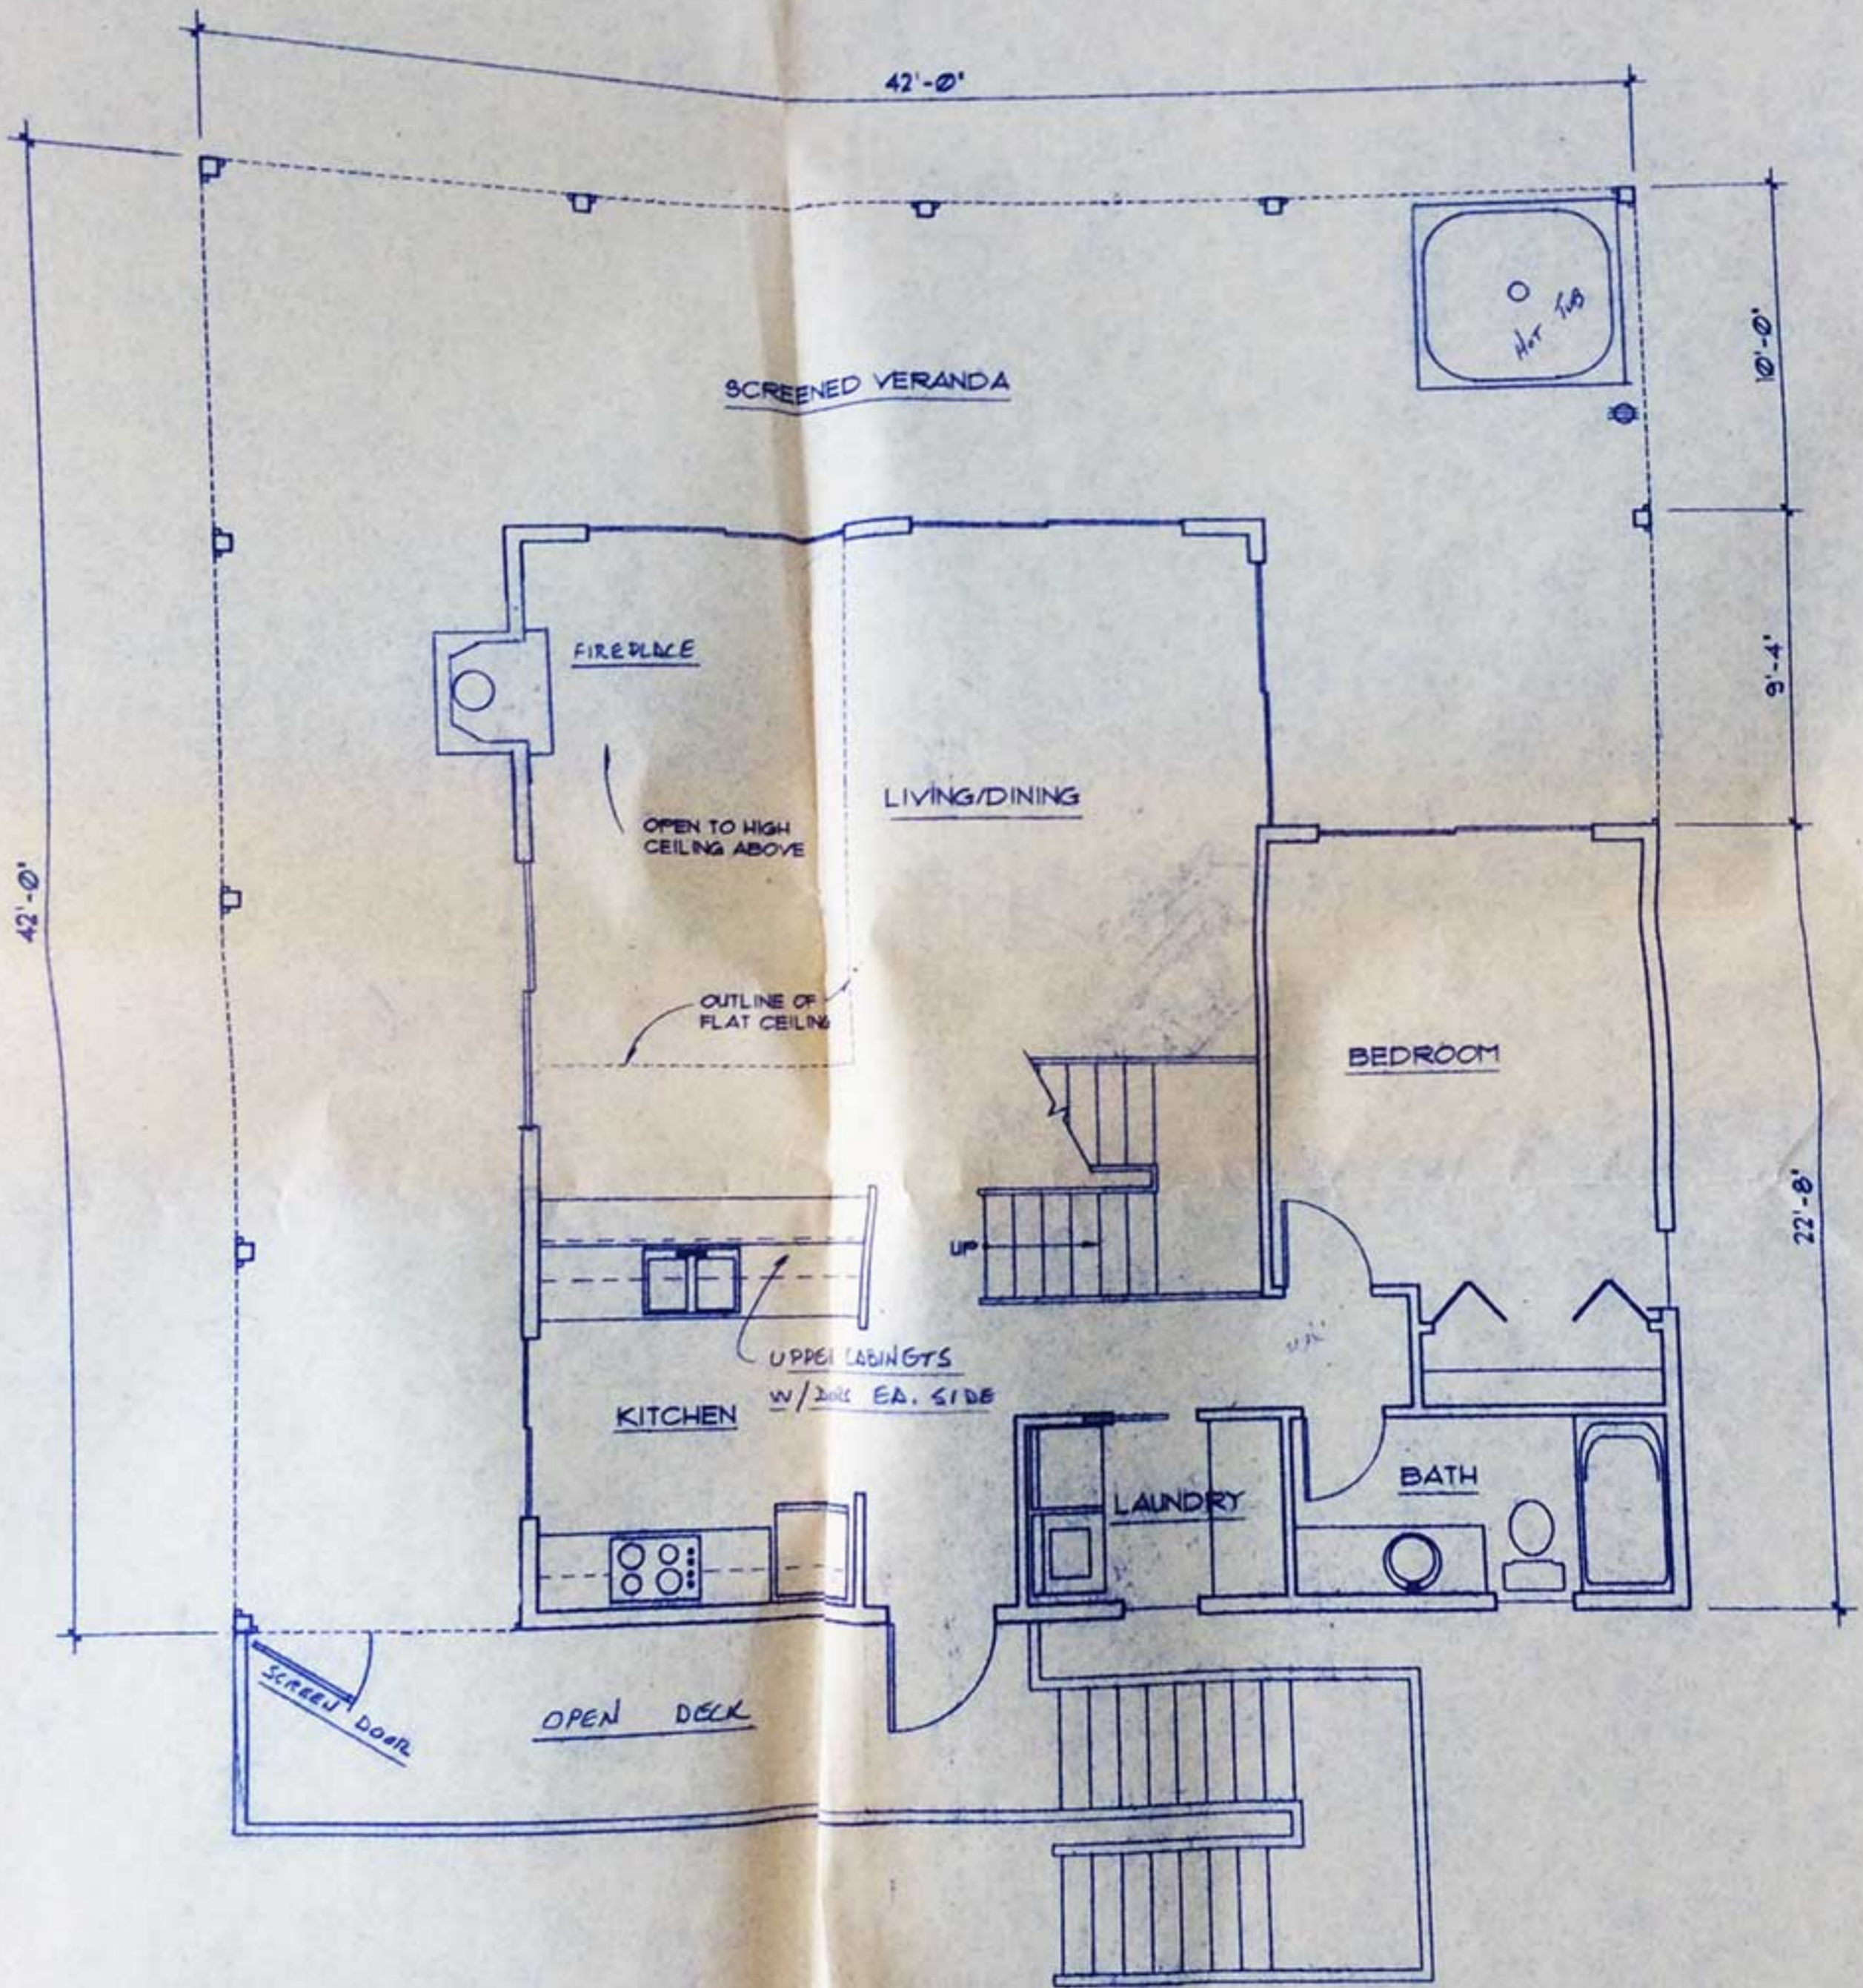

MAIN LEVEL PLAN


SCALE: 1/4" = 1'-0"

Basic Floor Plan Drawing LEVEL 2

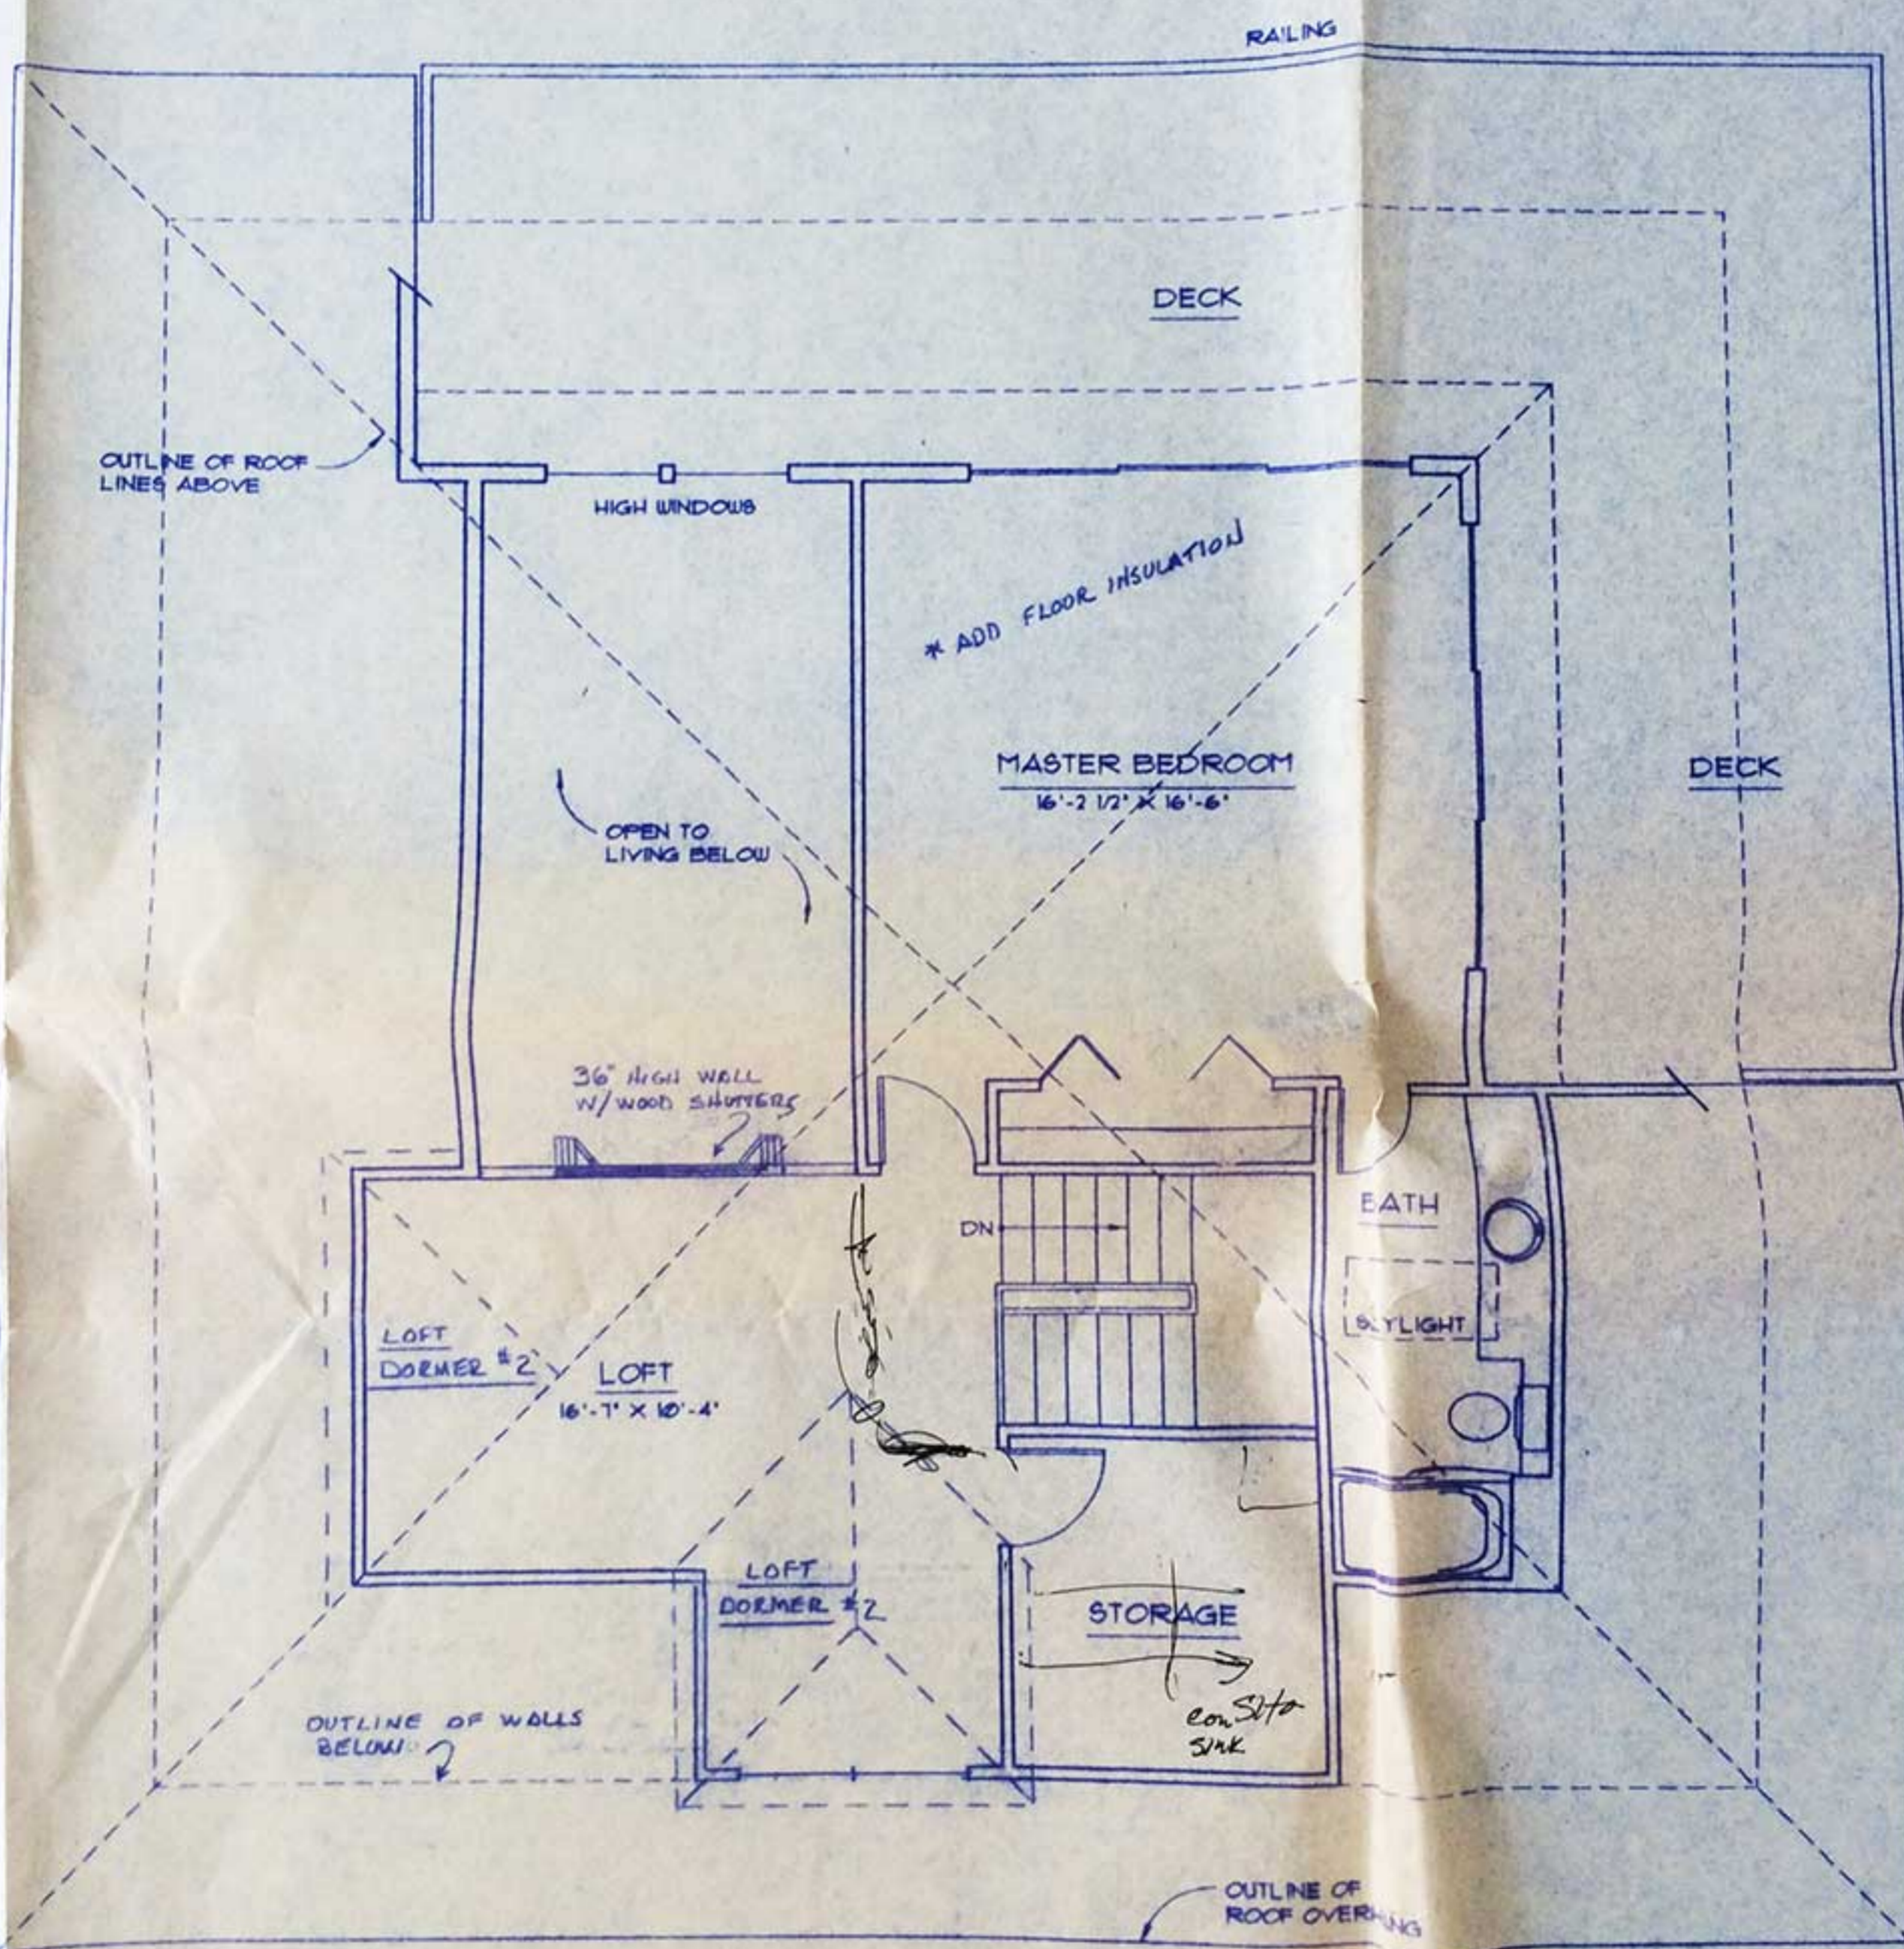



LEFT

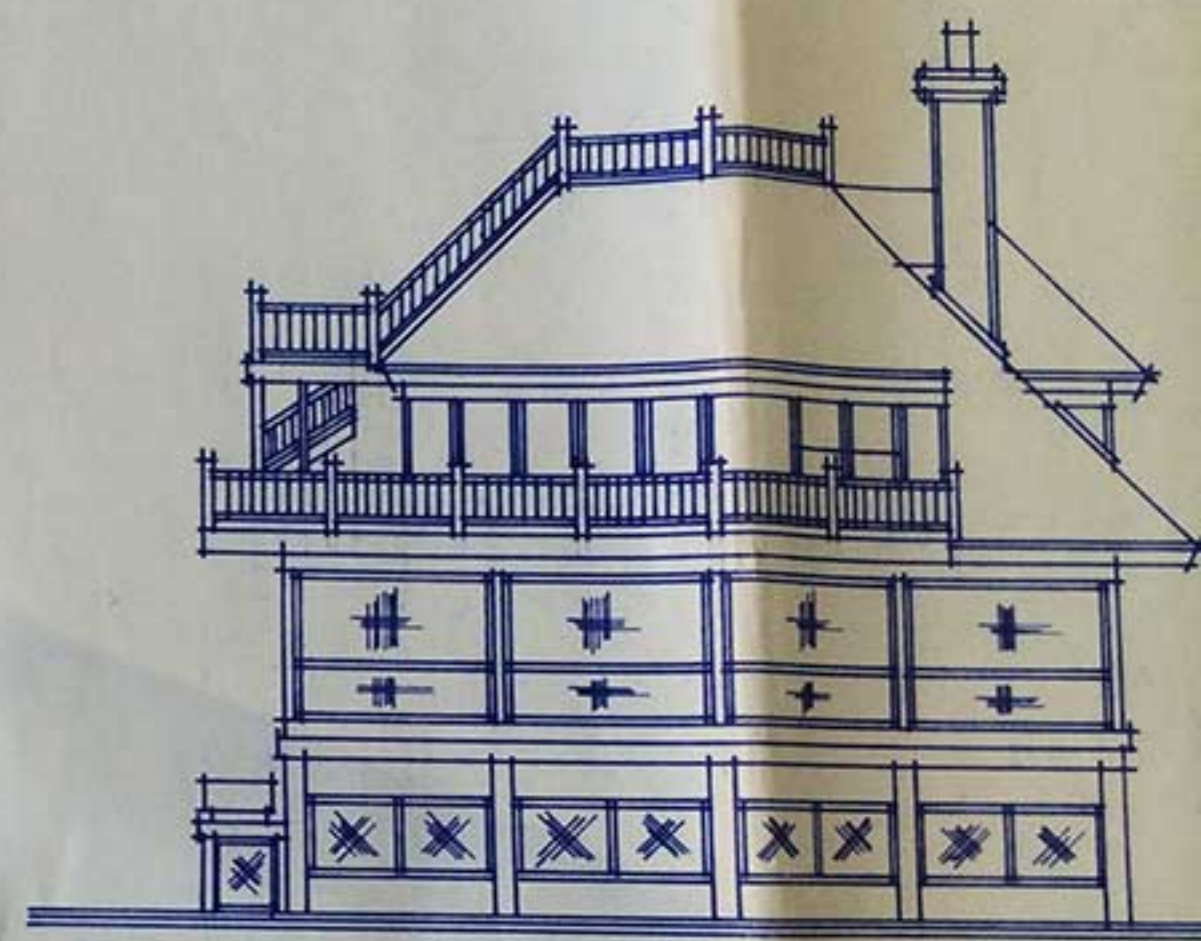

REAR





RIGHT

